



bnr. 012 doorsnede

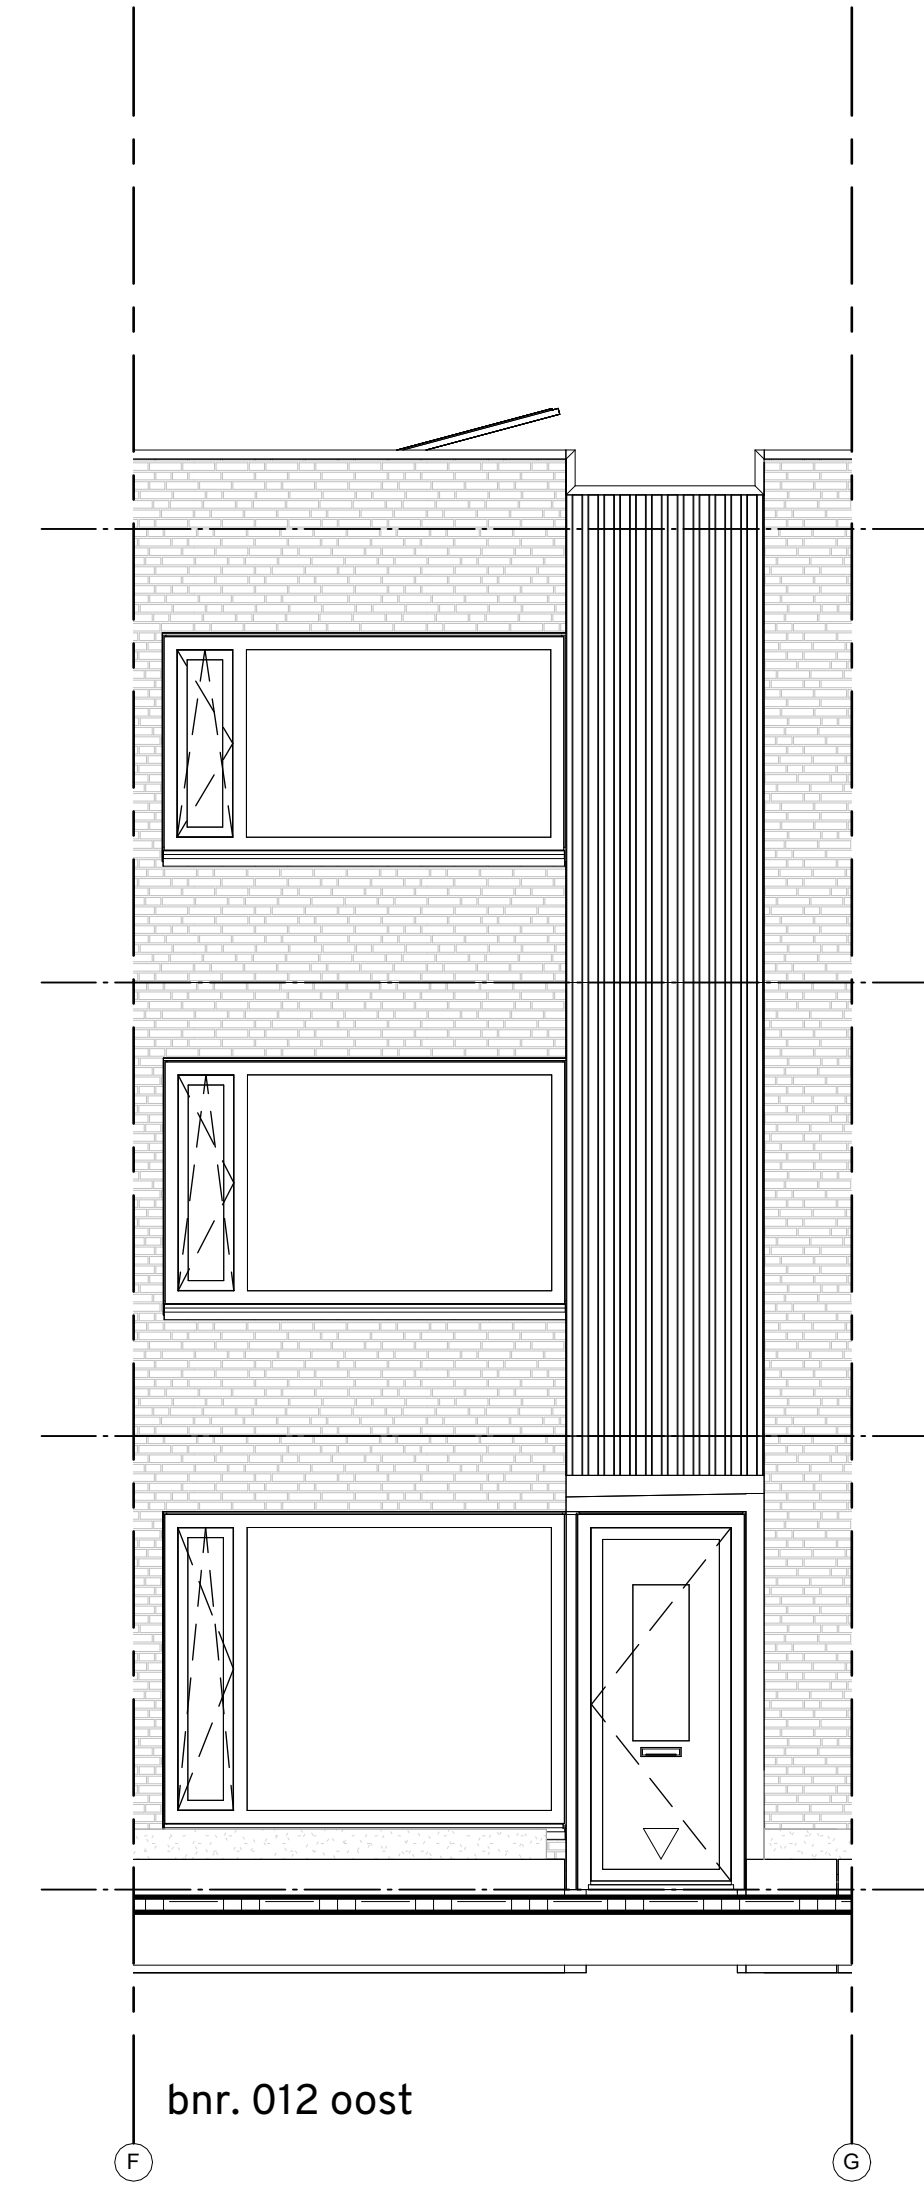

bnr. 012 oost

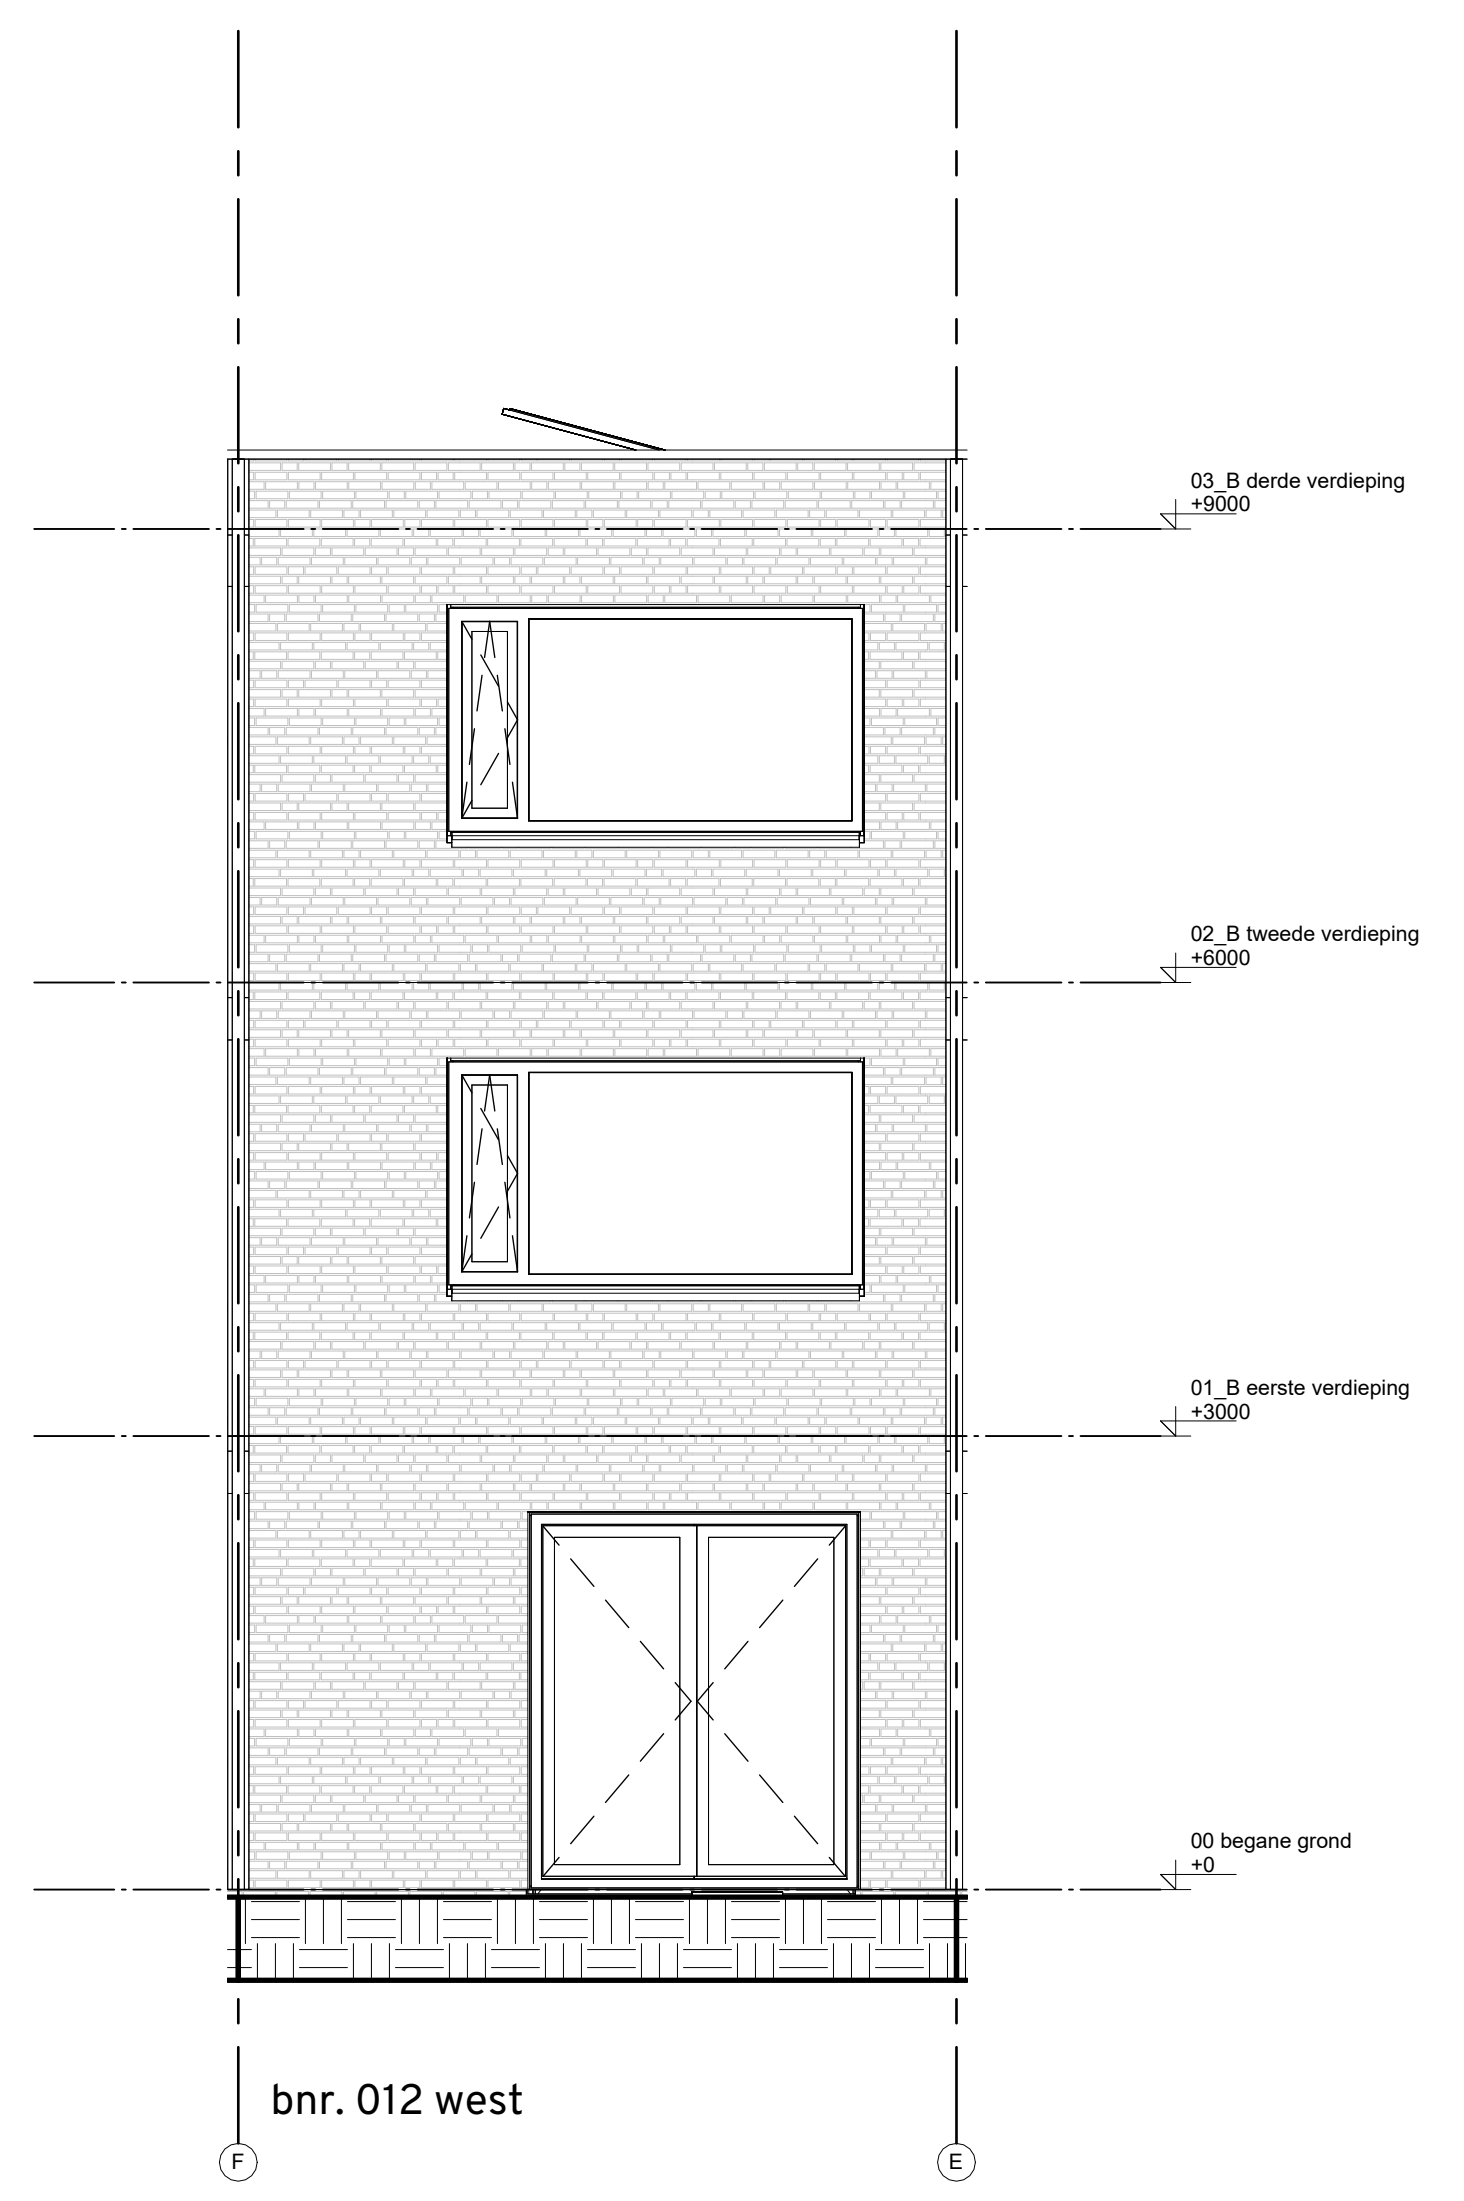

bnr. 012 west

bnr. 001
bnr. 002
bnr. 003
bnr. 004
bnr. 005
bnr. 006
bnr. 007
bnr. 008
bnr. 009

bnr. 015
bnr. 014
bnr. 013
bnr. 012
bnr. 011
bnr. 010